



SOUTH MICHIGAN AVENUE

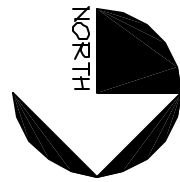

GARDEN FLOOR PLAN

SCALE: 1/8" = 1'-0"

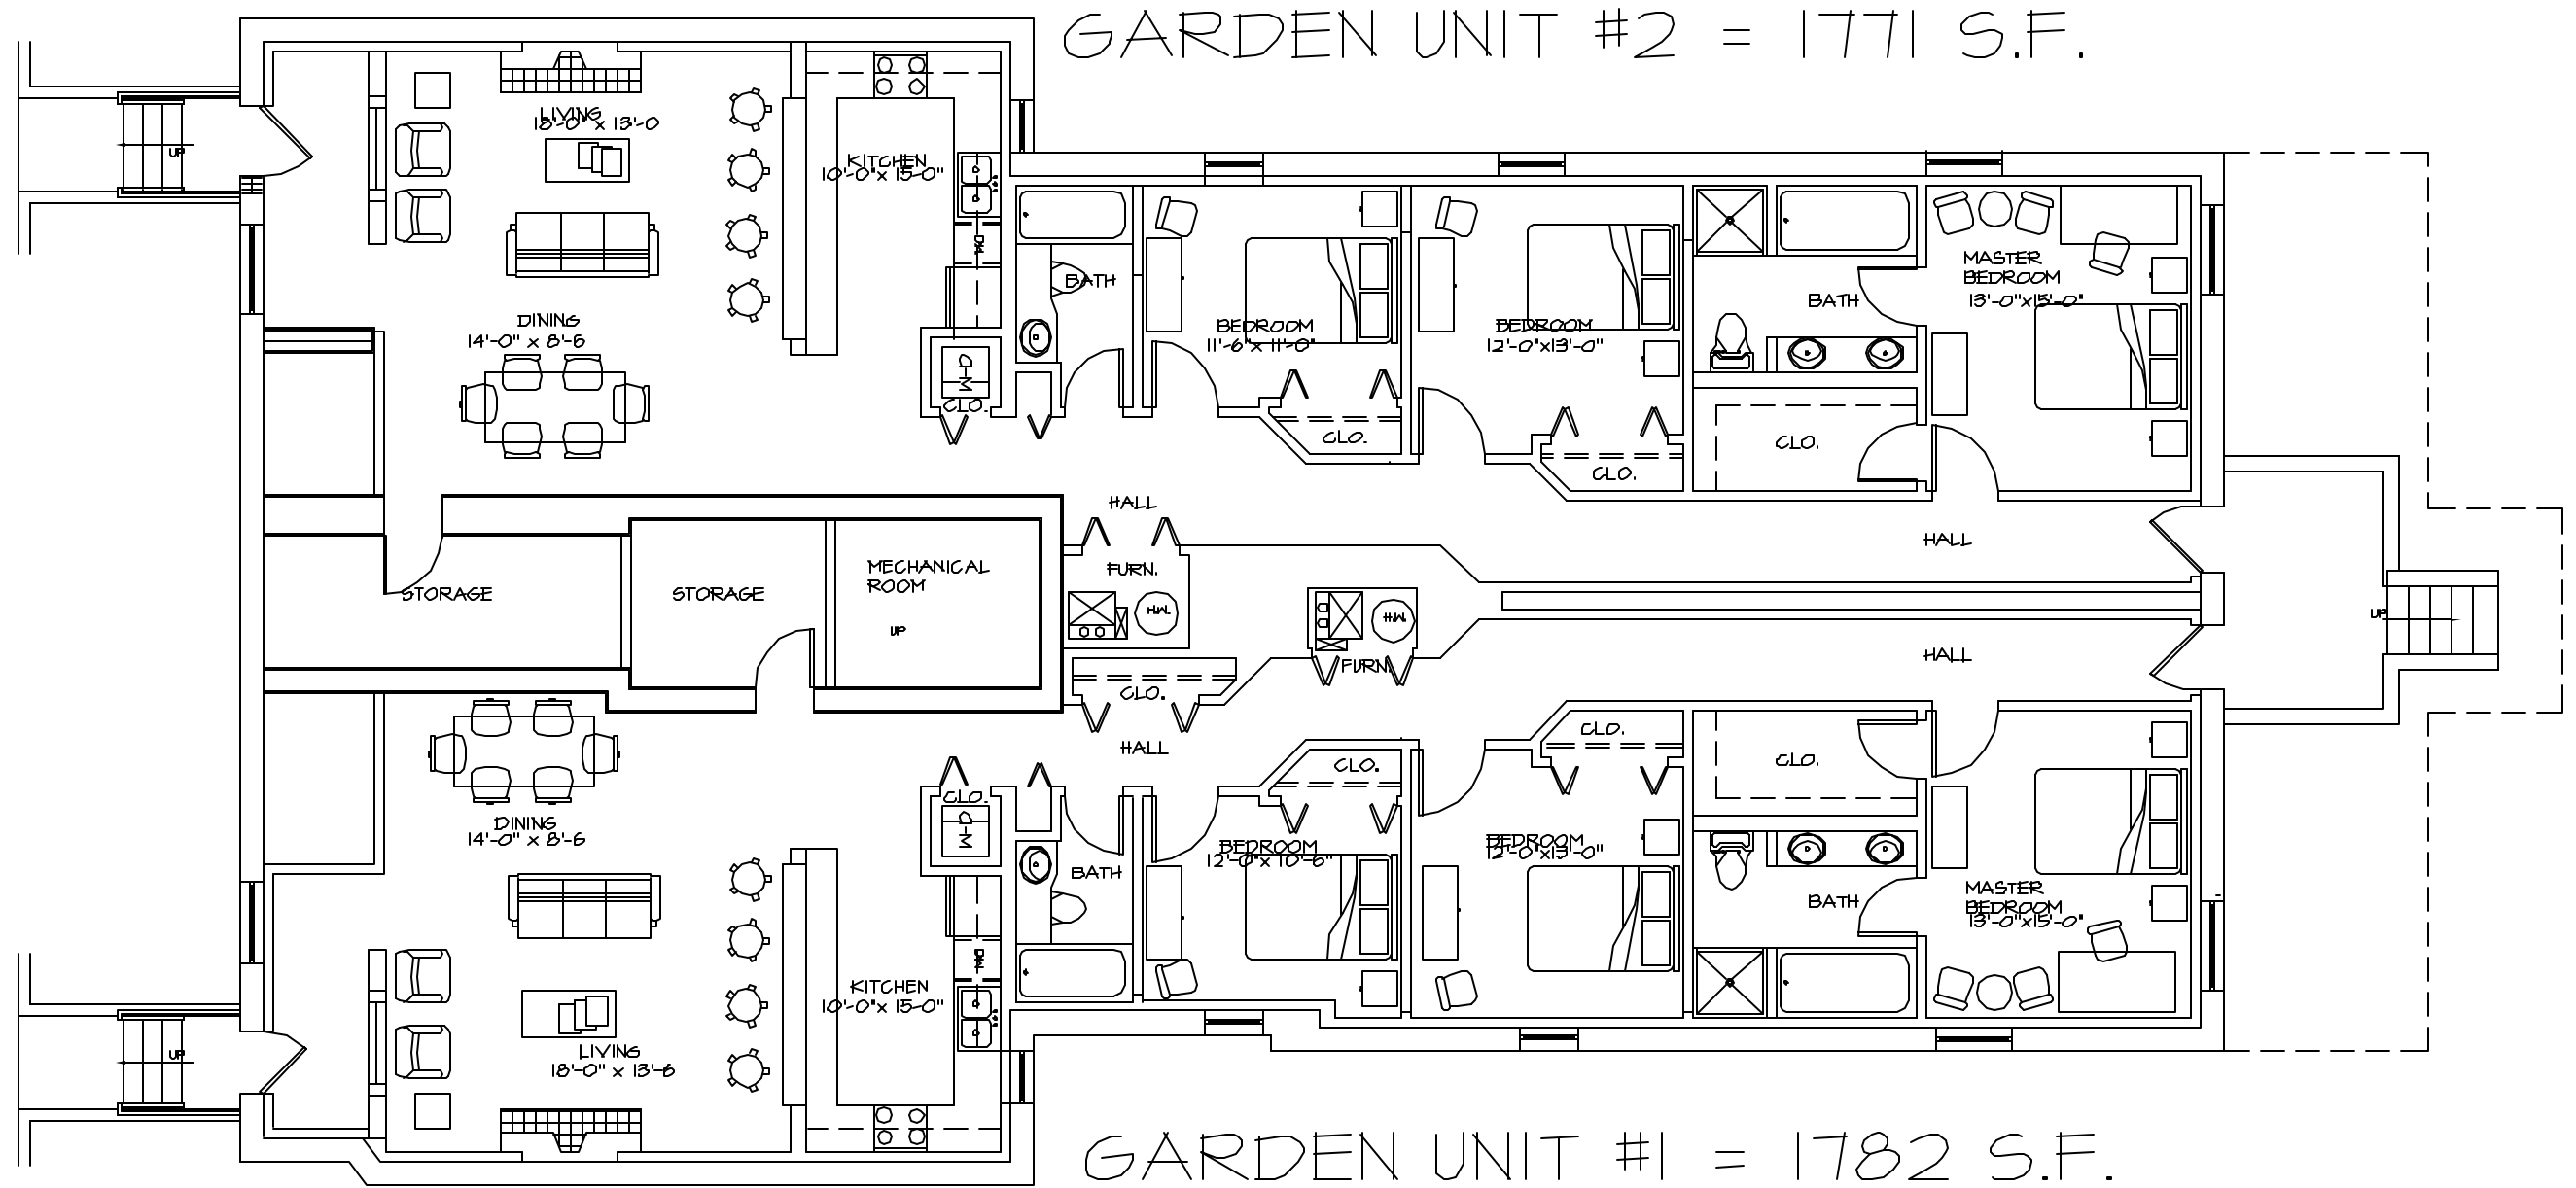


Architectural Services, Inc.

750 N. FRANKLIN  
CHICAGO, IL 60610  
Tel. (312) 787-2748  
Fax (312) 787-2857  
e-mail: onyx@onyxarch.net

CARROLL PARC CONDOMINIUM  
5316-18 S. MICHIGAN AVENUE  
CHICAGO IL 60615-4620

DRAWN BY	CHECKED BY	DATE	OF
MLR	DA		F-0
		PROJECT NO.	

SOUTH MICHIGAN AVENUE

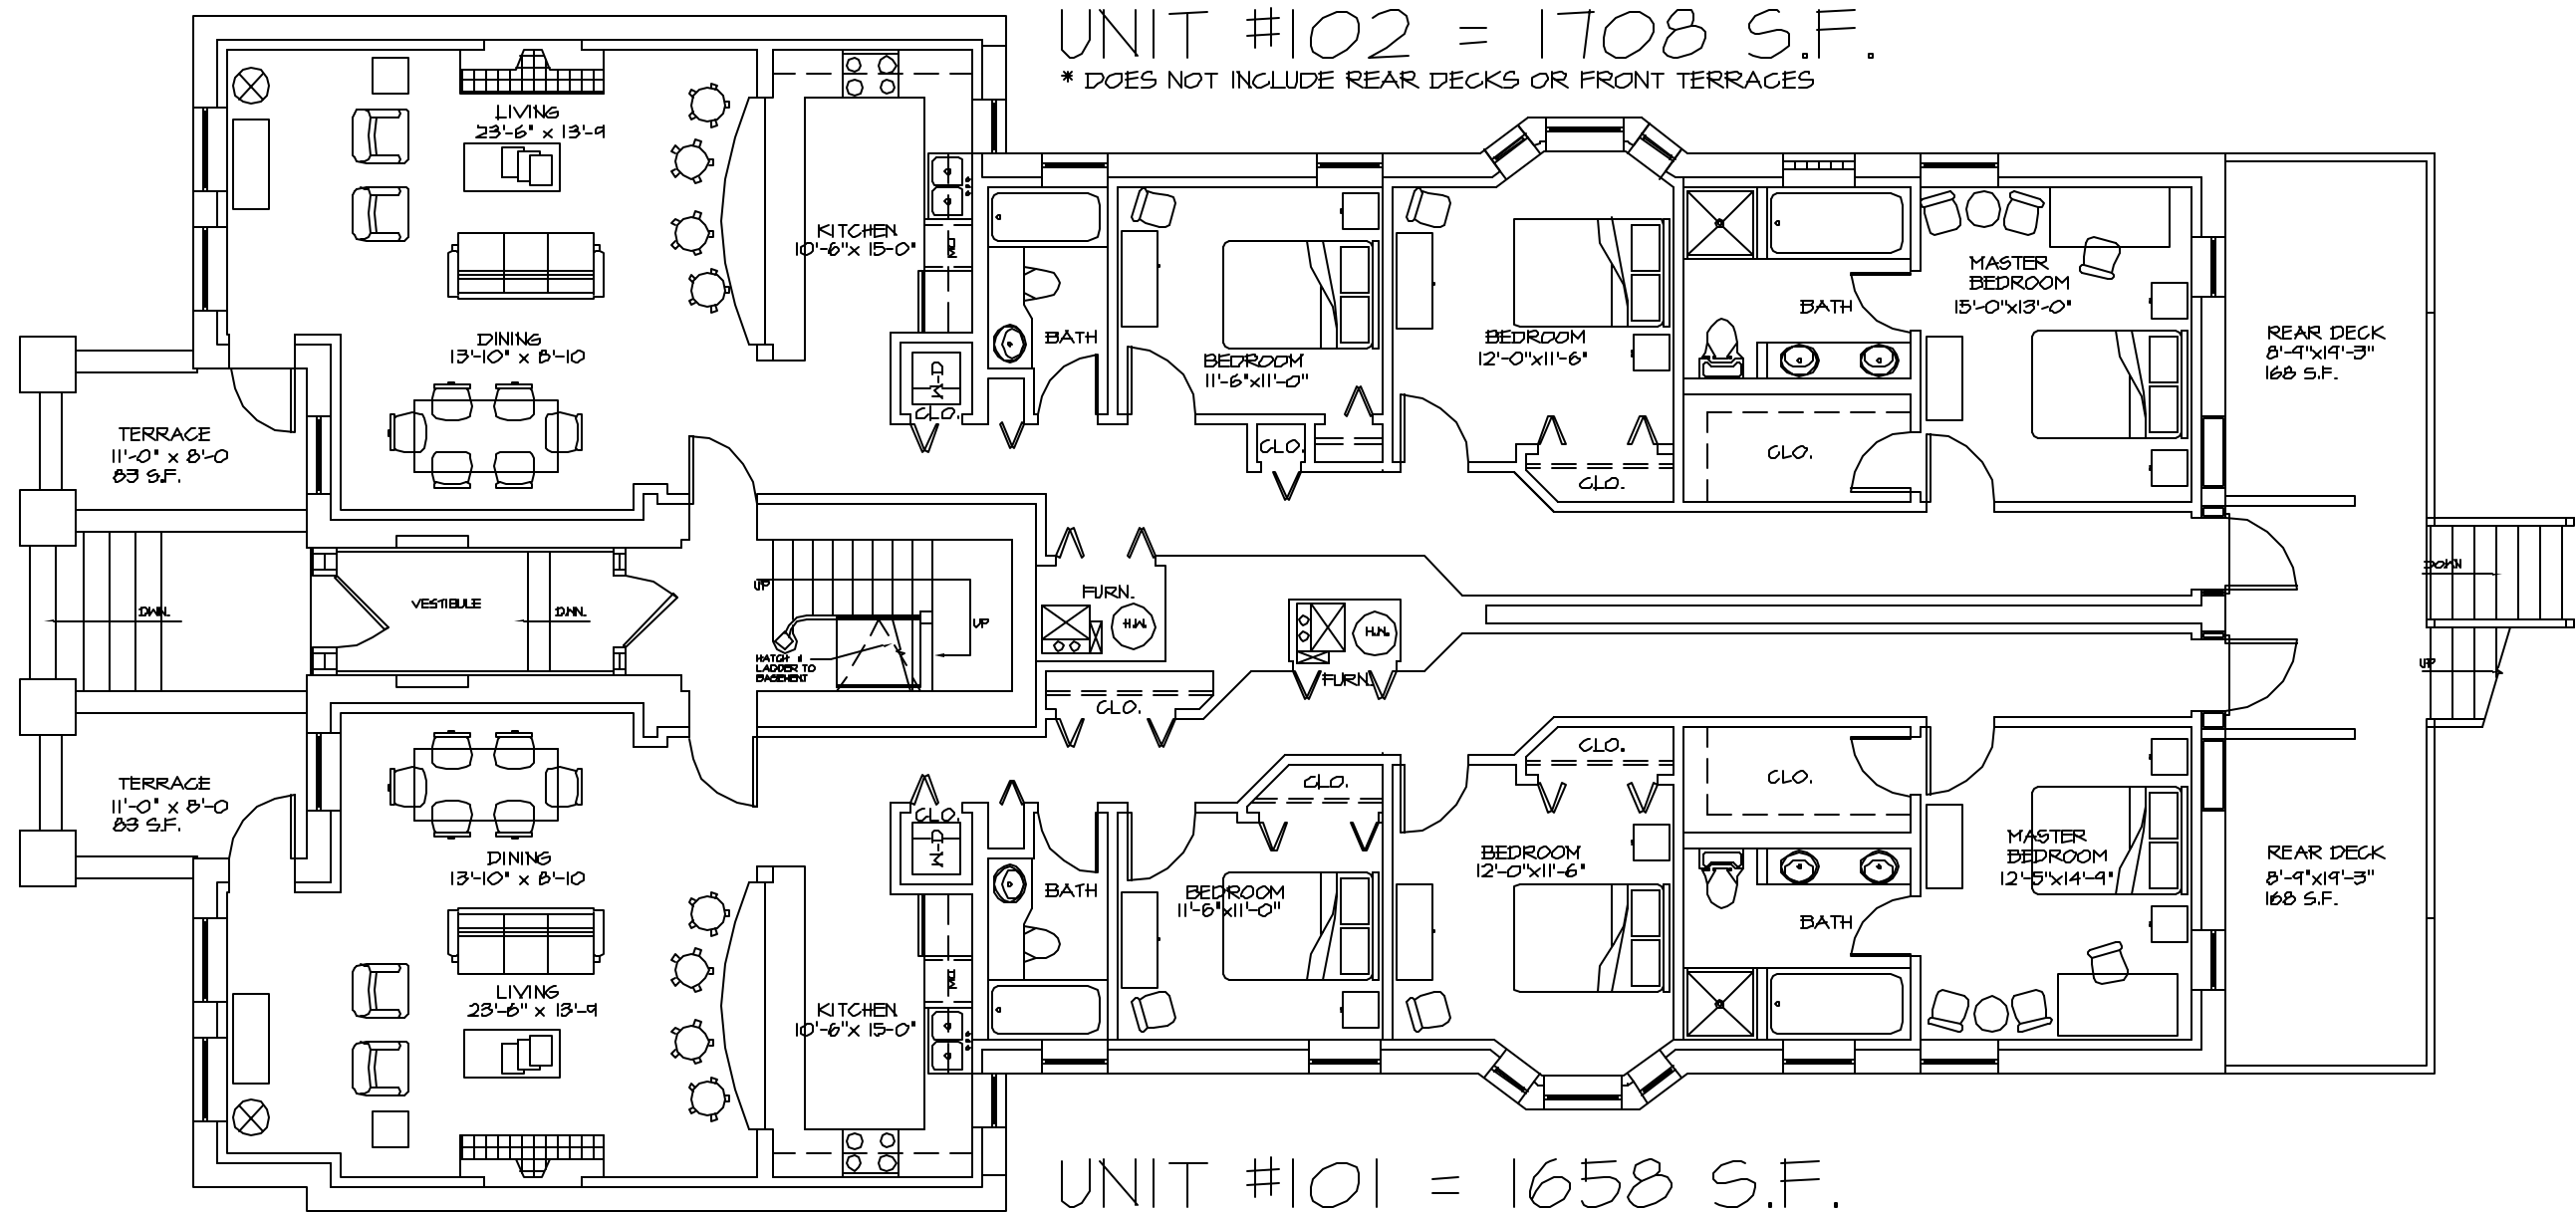

UNIT #102 = 1708 S.F.

\* DOES NOT INCLUDE REAR DECKS OR FRONT TERRACES

UNIT #101 = 1658 S.F.

\* DOES NOT INCLUDE REAR DECKS OR FRONT TERRACES

**FIRST FLOOR PLAN**  
 SCALE: 1/8" = 1'-0"  
 NORTH



**Architectural Services, Inc.**

750 N. FRANKLIN  
 CHICAGO, IL 60610  
 Tel. (312) 787-2748  
 Fax (312) 787-2857  
 e-mail: onyx@onyxarch.net


CARROLL PARC CONDOMINIUM  
 5316-18 S. MICHIGAN AVENUE  
 CHICAGO IL 60615-4620

DRAWN BY	CHECKED BY	DATE	OF
MLR	DA		F-1
PROJECT NO.			

SOUTH MICHIGAN AVENUE

UNIT #202 = 1755 S.F.

\* DOES NOT INCLUDE REAR DECKS OR FRONT TERRACES

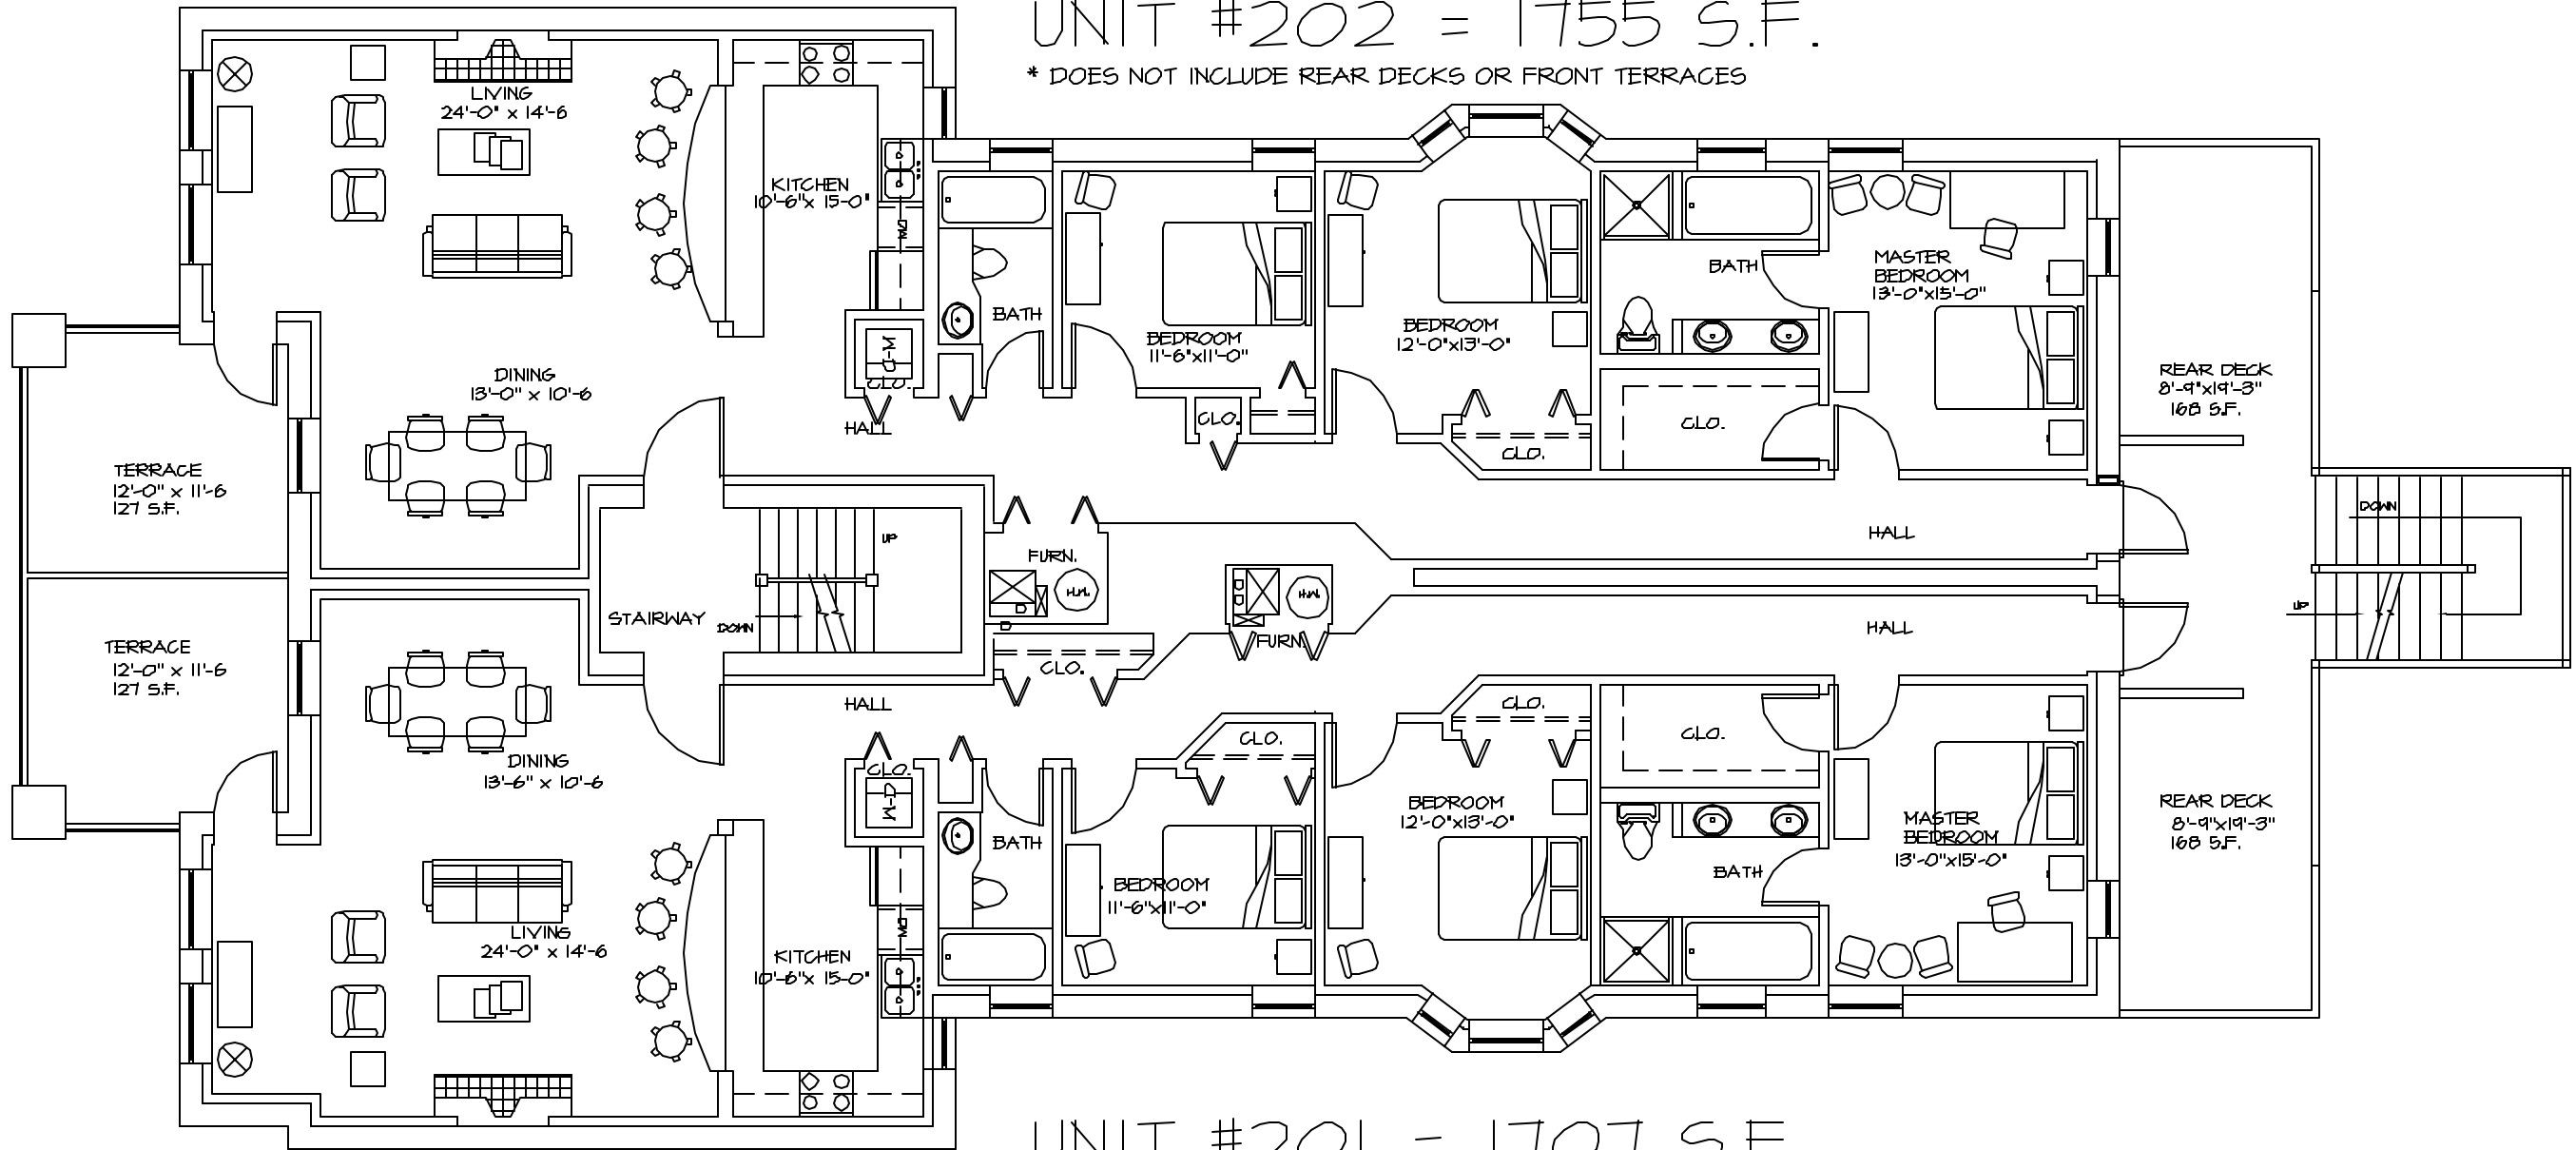

UNIT #201 = 1707 S.F.

\* DOES NOT INCLUDE REAR DECKS OR FRONT TERRACES

**2ND FLOOR PLAN**  
 SCALE: 1/8" = 1'-0"  
 NORTH




**Architectural Services, Inc.**

750 N. FRANKLIN  
 CHICAGO, IL 60610  
 Tel. (312) 787-2748  
 Fax (312) 787-2857  
 e-mail: onyx@onyxarch.net

CARROLL PARC CONDOMINIUM  
 5316-18 S. MICHIGAN AVENUE  
 CHICAGO IL 60615-4620

DRAWN BY	CHECKED BY	DATE	OF
MLR	DA		F-2
		PROJECT NO.	

SOUTH MICHIGAN AVENUE

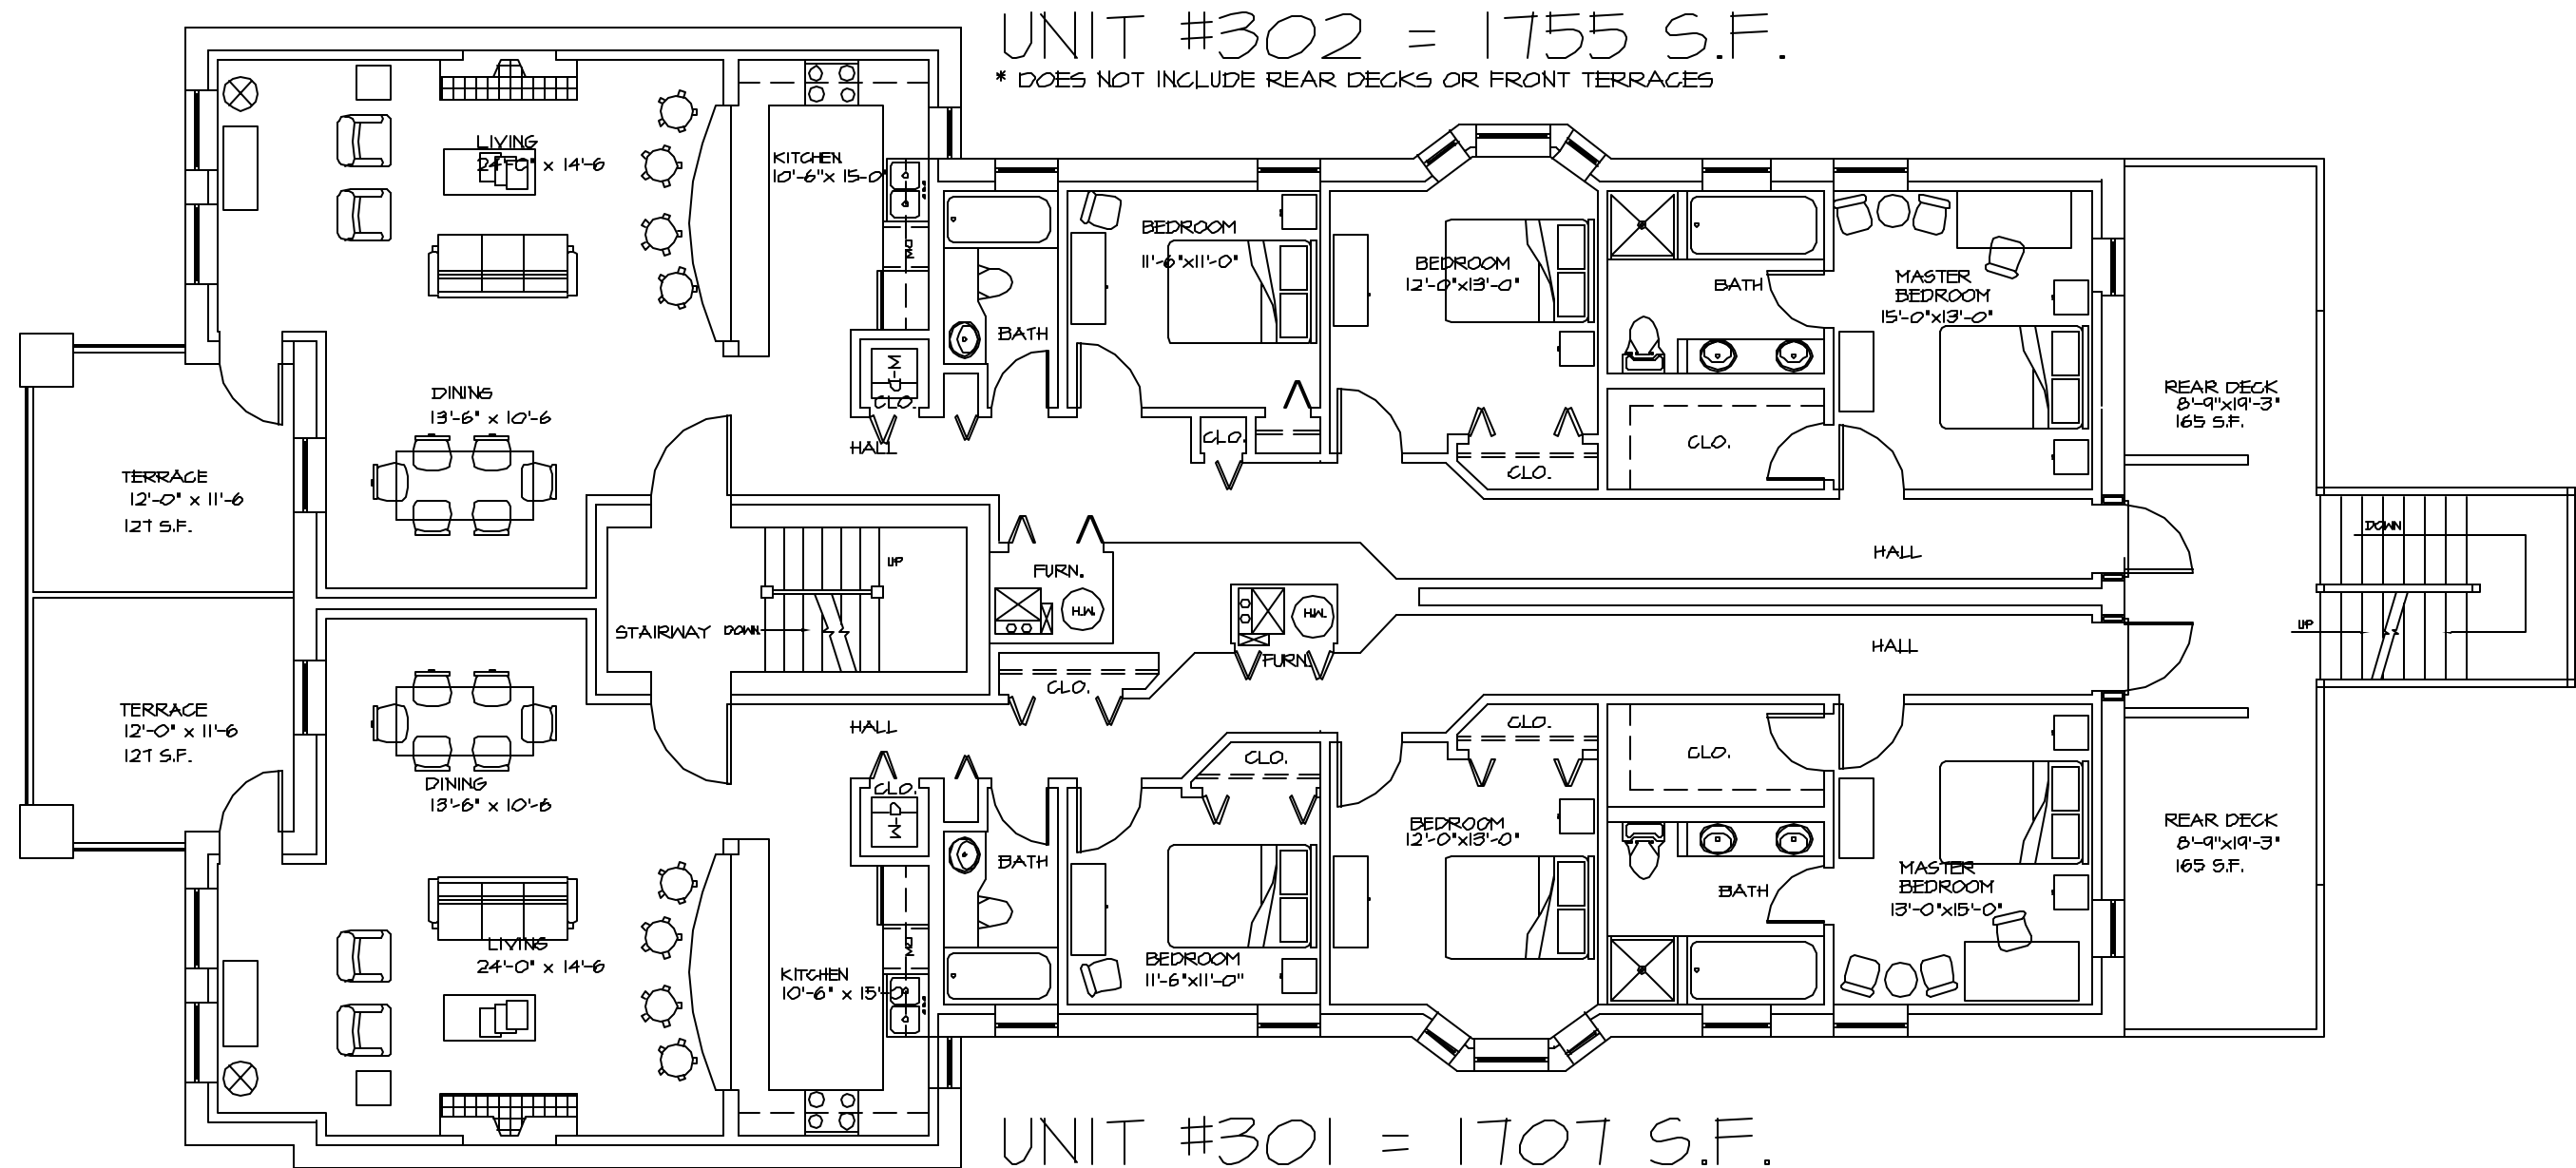

**3RD FLOOR PLAN**  
 SCALE: 1/8" = 1'-0"



**Architectural Services, Inc.**

750 N. FRANKLIN  
 CHICAGO, IL 60610  
 Tel. (312) 787-2748  
 Fax (312) 787-2857  
 e-mail: onyx@onyxarch.net

CARROLL PARC CONDOMINIUM  
 5316-18 S. MICHIGAN AVENUE  
 CHICAGO IL 60615-4620

DRAWN BY	CHECKED BY	DATE	OF
MLR	DA		F-3
		PROJECT NO.	